

LEGEND & BORDER: BLACK (NON-REFLECTORIZED)  
 BACKGROUND: ORANGE (REFLECTORIZED)  
 BORDER: 0.75"  
 INSERT: 0.5"  
 RADIUS: 0.75"  
 FONT: 6" UPPERCASE SERIES B

LEGEND & BORDER: BLACK (NON-REFLECTORIZED)  
 BACKGROUND: ORANGE (REFLECTORIZED)  
 BORDER: 0.75"  
 INSERT: 0.5"  
 RADIUS: 0.75"  
 FONT: 6" UPPERCASE SERIES B

LEGEND & BORDER: BLACK (NON-REFLECTORIZED)  
 BACKGROUND: ORANGE (REFLECTORIZED)  
 BORDER: 0.75"  
 INSERT: 0.5"  
 RADIUS: 0.75"  
 FONT: 6" UPPERCASE SERIES B

TABLE OF WIDTHS AND SPACES

TABLE OF WIDTHS AND SPACES



TABLE OF WIDTHS AND SPACES

19.5	4.4	5.2	4.7	5.35
3.4--P	3.7--C	3.7--B	4.1--A	3.2--F
3.2--A	3.2--L	2.9--E	3.7--N	3.9--O
1.2	3.6--O	3.2--T	2.5--D	3.2--L
2.4--1	3.7--S	3.7--H	2.5	3.2--L
2.4--1	3.2--E	3.2--L	3.7--D	3.6--O
2.5--3	2.5--D	3.2--E	1.7--I	3.8--W
19.5	2.5	3.7--H	4.1--A	2.5
54.0"	3.7--B	3.2--E	4.0--M	3.7--D
	2.9--E	2.9--M	3.9--O	2.9--E
	2.6--T	2.5	3.7--N	3.2--T
	4.7--W	3.7--P	2.5--D	3.9--O
	3.2--E	1.9--I	2.5	3.7--U
	3.2--E	3.5--K	3.4--S	3.5--R
	2.5--N	2.3--E	2.3--T	5.35
	4.4	5.2	4.7	54.0"
	54.0"	54.0"	54.0"	54.0"

19.5	4.4	4.4	5.2	5.35
3.4--P	3.7--C	3.7--D	3.7--B	3.2--F
3.2--A	3.2--L	1.7--I	2.9--E	3.9--O
1.2	3.6--O	4.1--A	3.2--T	3.2--L
2.4--1	3.7--S	4.0--M	3.7--H	3.2--L
2.4--1	3.2--E	3.9--O	3.2--L	3.6--O
2.5--3	2.5--D	3.7--N	3.2--E	3.8--W
19.5	2.5	2.5--D	3.7--H	2.5
54.0"	3.7--B	2.5	3.2--E	3.7--D
	2.9--E	3.4--S	2.9--M	2.9--E
	2.6--T	2.3--T	2.5	3.2--T
	4.7--W	3.2	3.7--P	3.9--O
	3.2--E	4.1--A	1.9--I	3.7--U
	3.2--E	3.7--N	3.5--K	2.5--R
	2.5--N	2.5--D	2.3--E	5.35
	4.4	4.4	5.2	54.0"
	54.0"	54.0"	54.0"	54.0"

2.55
3.4--P
3.2--A
1.2
2.4--1
2.4--1
2.5--3
2.45
20.0"

LEGEND

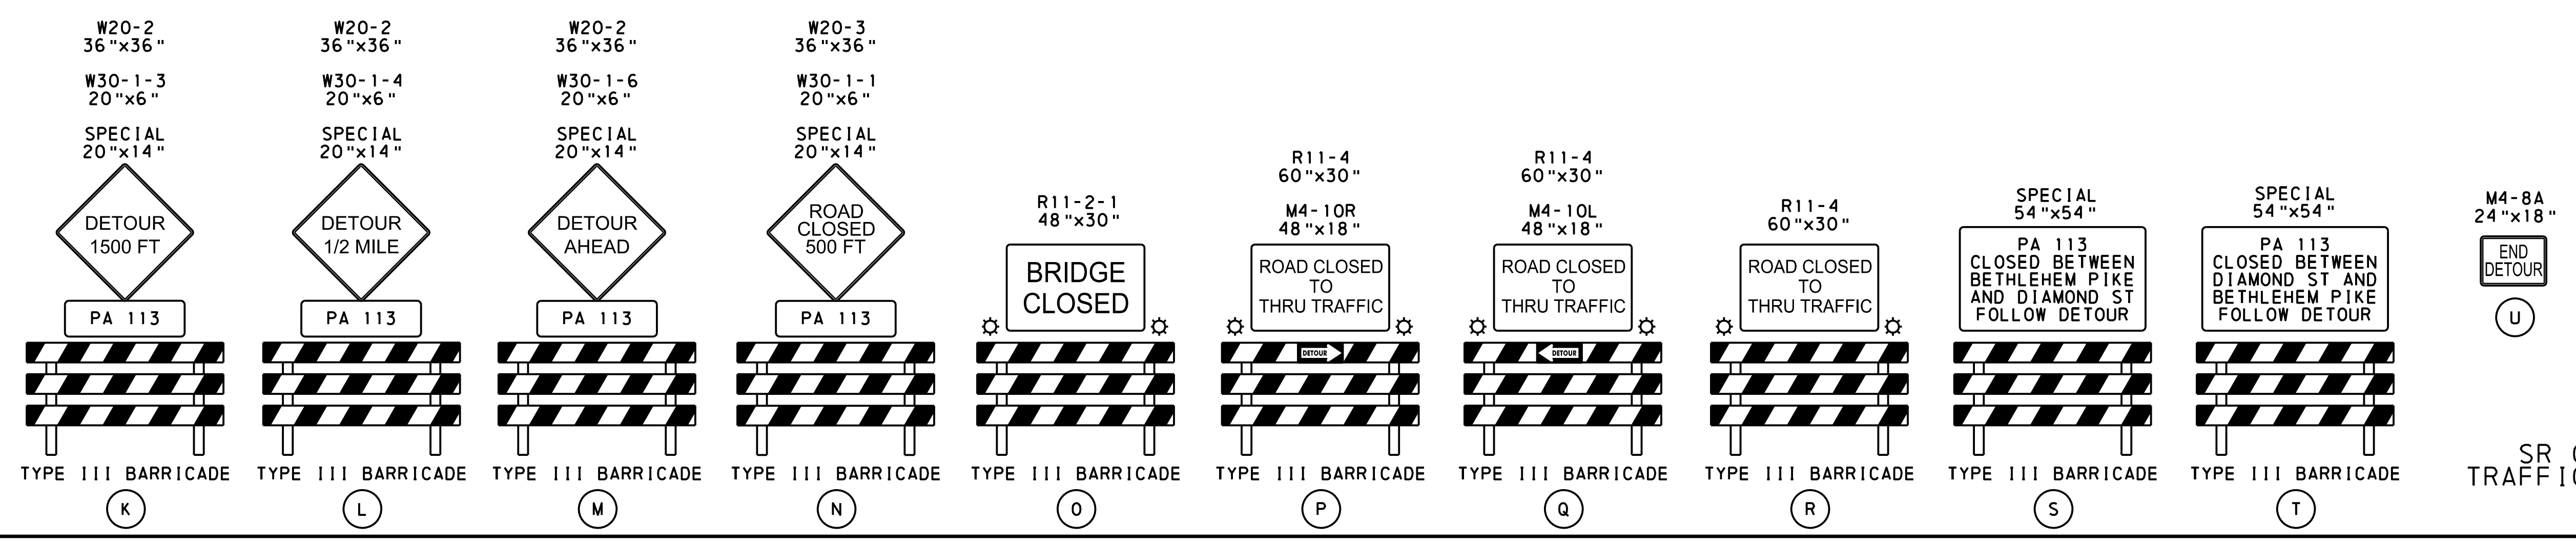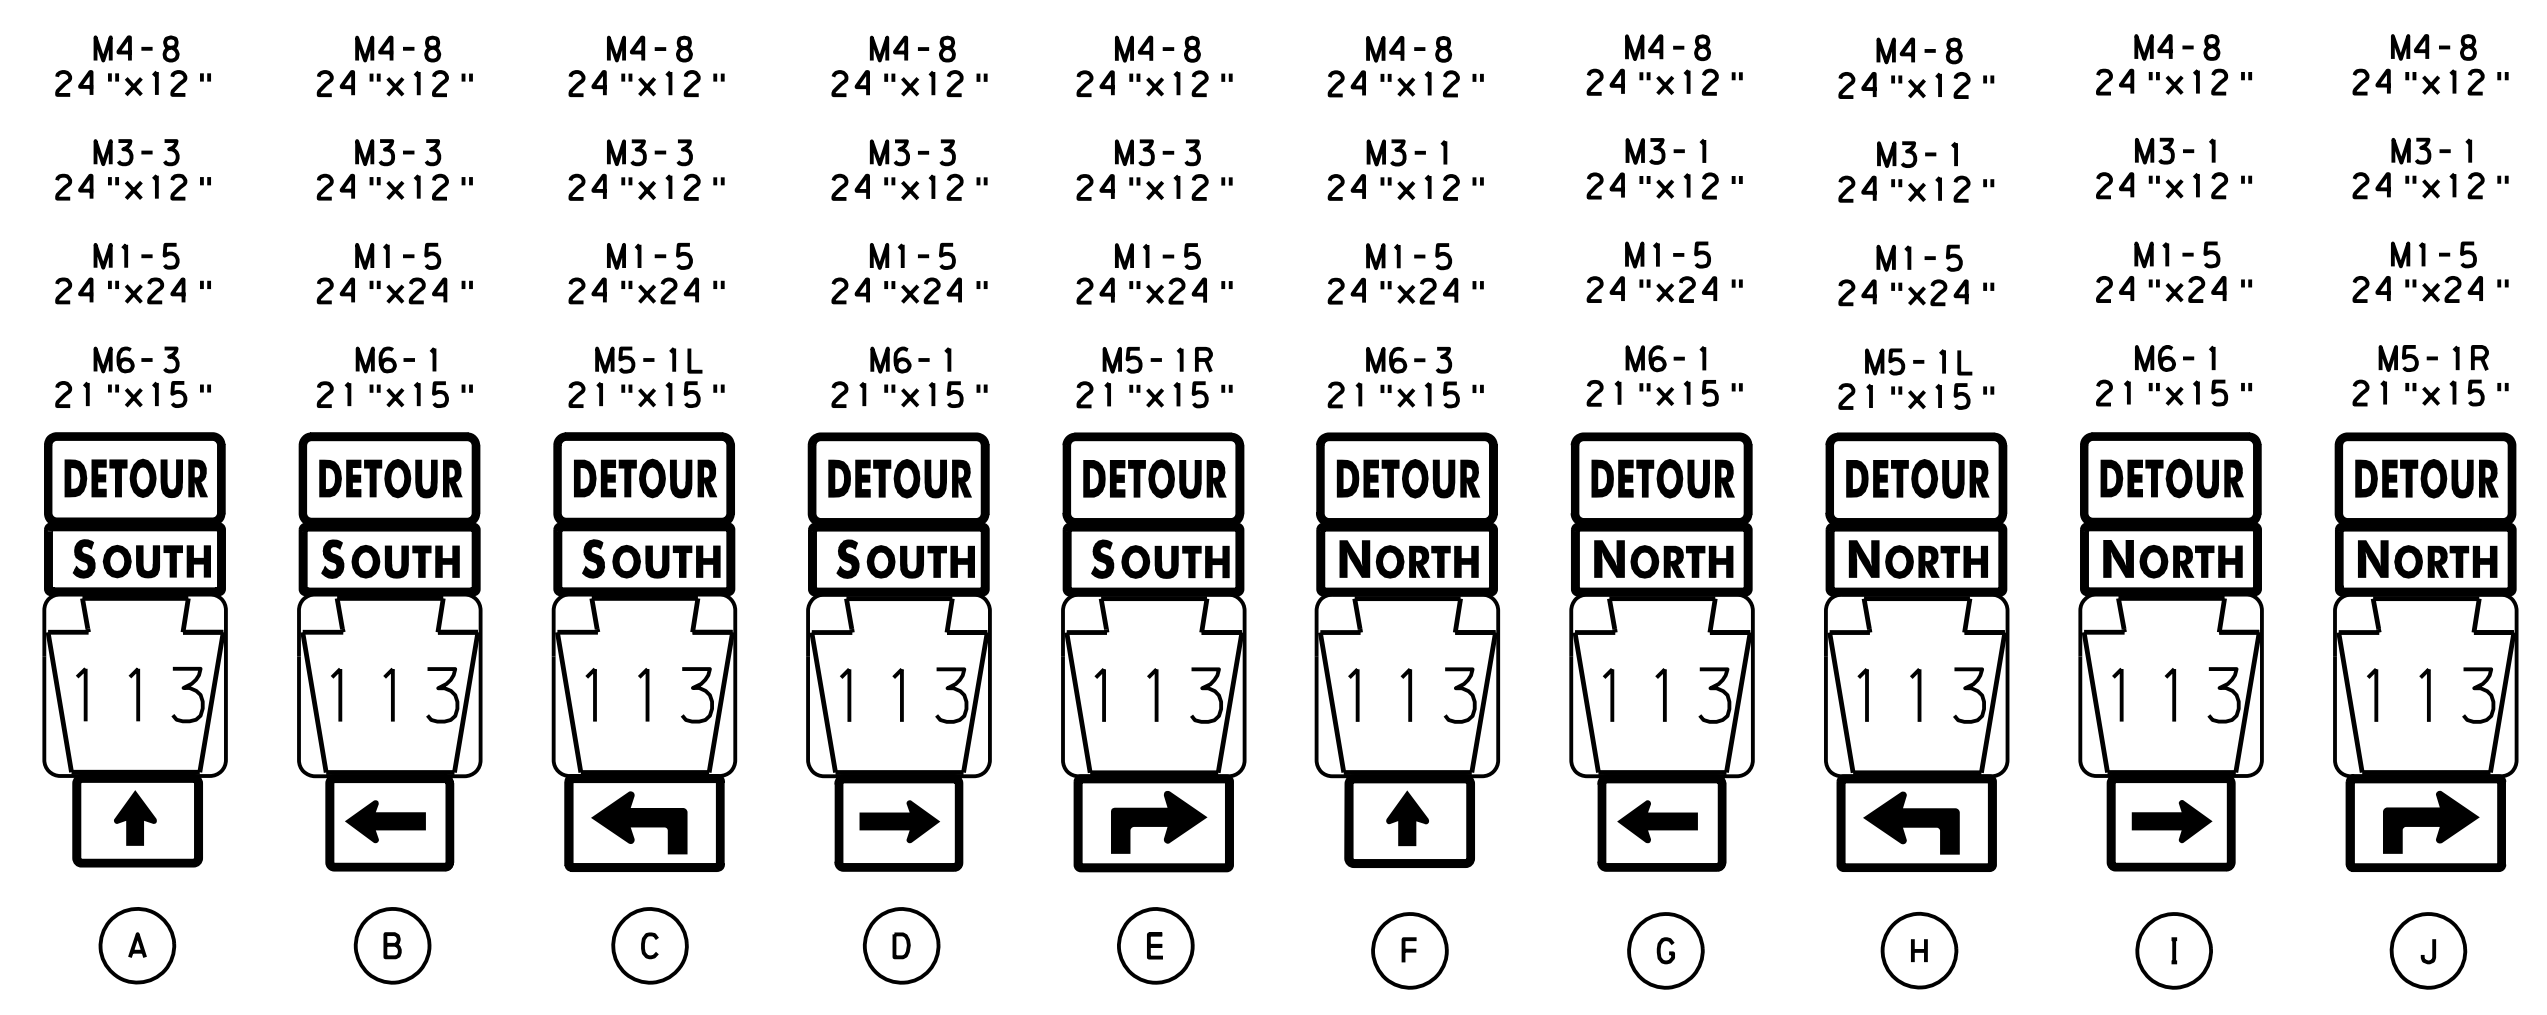

NOTE:  
 PLACE TYPE III BARRICADE ACROSS ENTIRE ROADWAY.

SR 0113 DETOUR TRAFFIC CONTROL PLAN

3/22/2023 9:31:12 AM  
 USBC10703  
 WSP\_GA02.DWG  
 RB\_Planet3D Jul 14  
 p:\wsp\sr0113\detour\plan\SR0113\_Detour\_Plan.dwg (P:\wsp\sr0113\detour\plan\SR0113\_Detour\_Plan.dwg)